

GENERAL NOTES

GENERAL NOTES:

Existing drawings are for reference only - not for approval.

Planning Boundary

Only 9 of the lower ground floor residential units are subject to this application




1 Coleshill Flats Elevation 1

1 : 150



2 Coleshill Flats Elevation 2


1 : 150

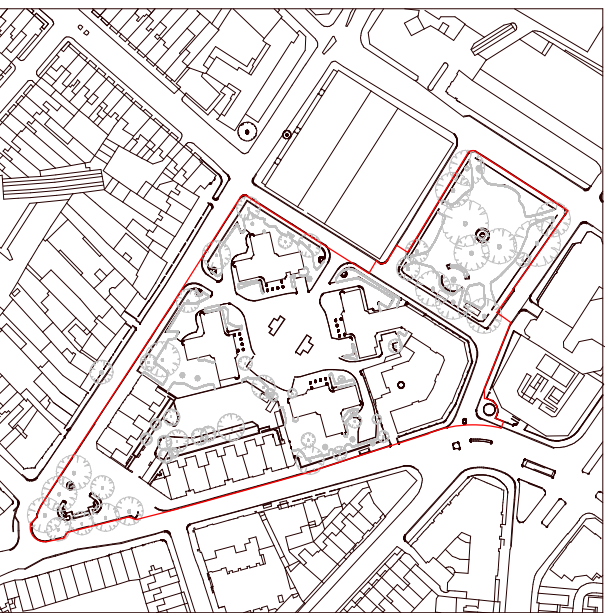

3 Photograph 1



4 View 1

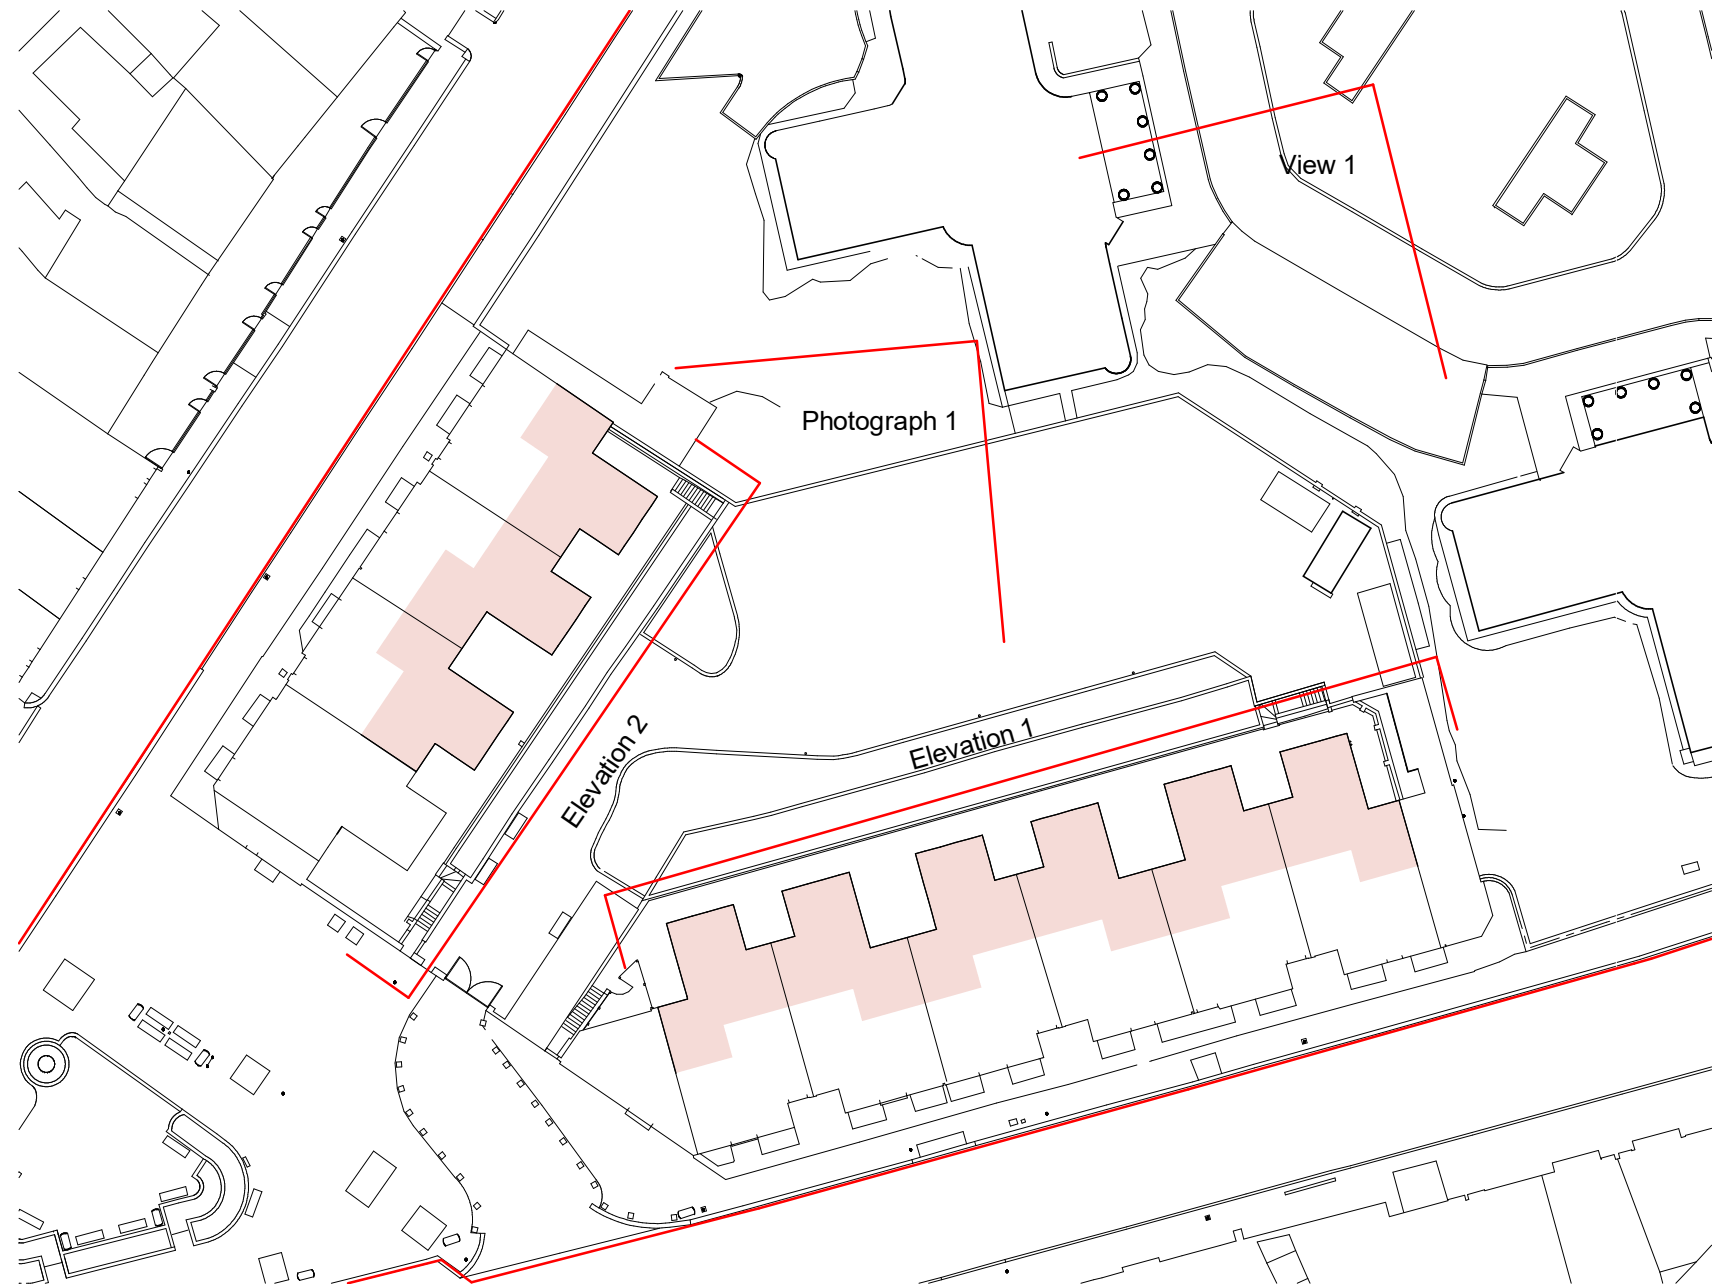

5 Detail Plan

1 : 500

15/05/20 Issued for Planning

PLANNING

rev date author / check comments

DSDHA
357 Kennington Lane London SE11 5QY
T 020 7703 3555
F 020 7703 3890
E info@dsdha.co.uk
W www.dsdha.co.uk

project

Cundy Street Quarter
London, SW1

drawing title

Site Boundary

drawn	size	date	scale
TY	A1	15/05/20	As indicated

drawing number	revision
288 _P10.002	-

0 5 10 20m

REPORT DISCREPANCIES
DO NOT SCALE FROM THIS DRAWING
COPYRIGHT DSDHA

USE LATEST REVISION
CHECK DIMENSIONS ON SITE